

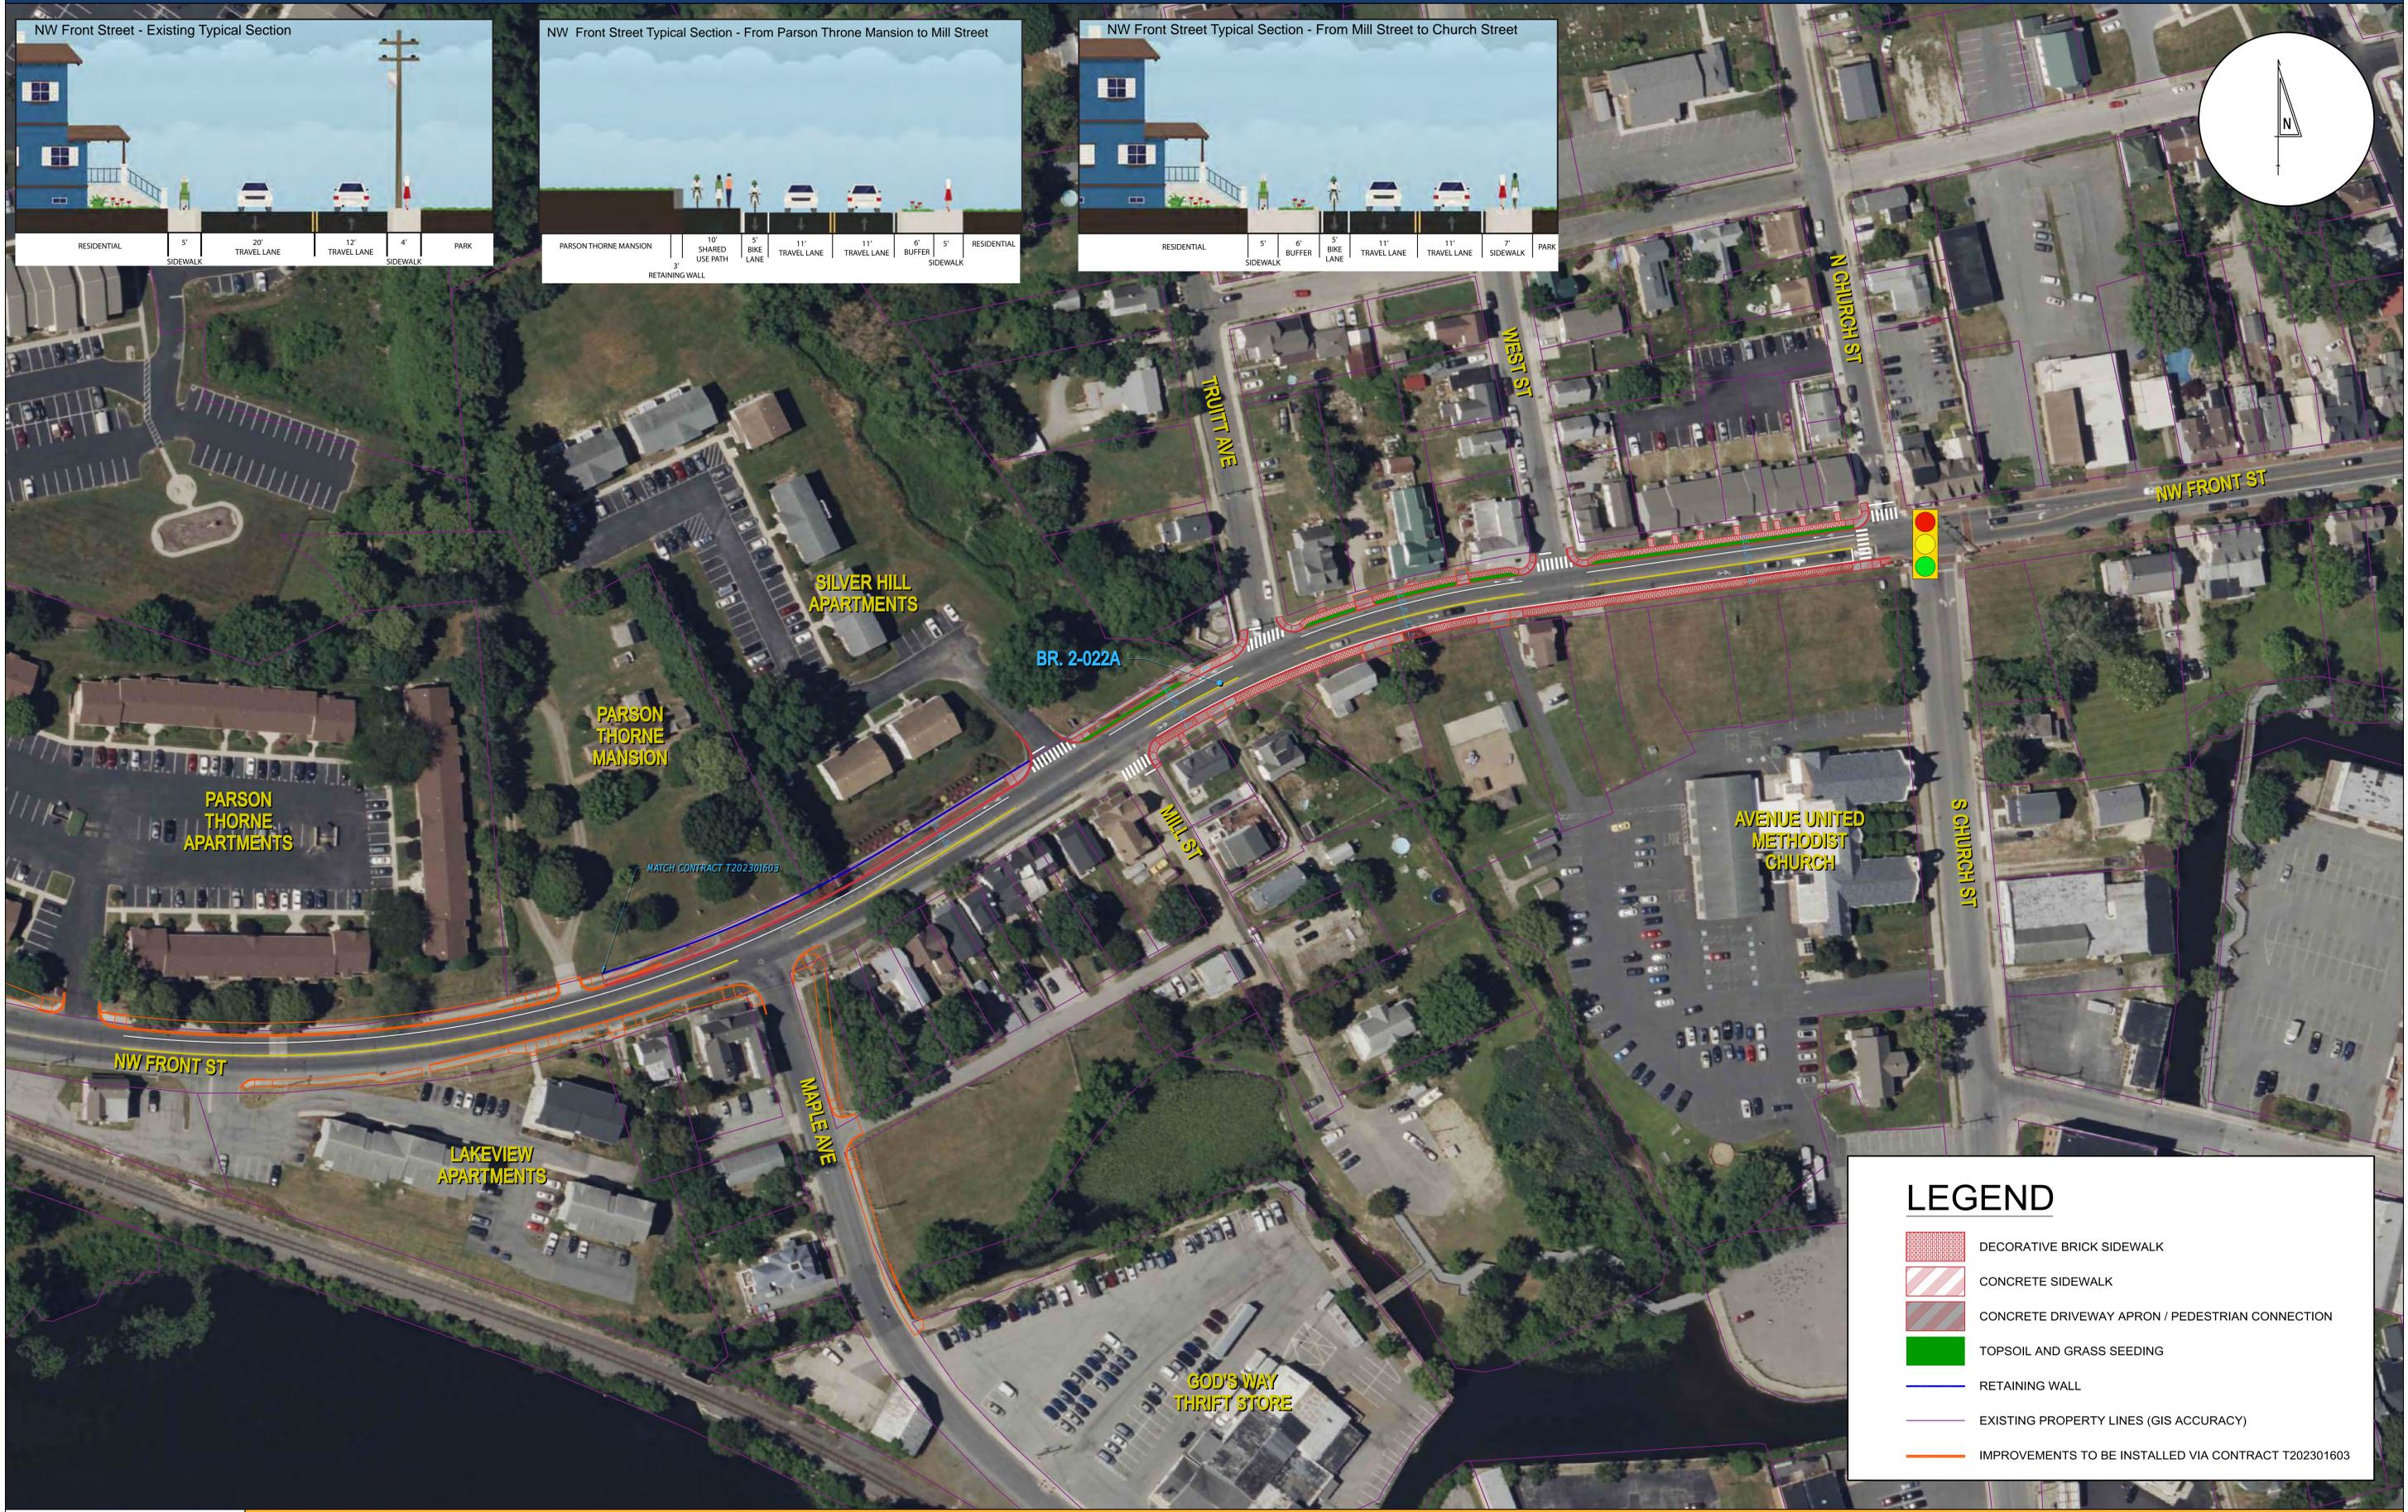
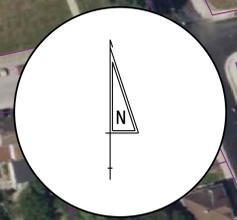


# NW FRONT STREET STREETScape IMPROVEMENTS, PHASE 1

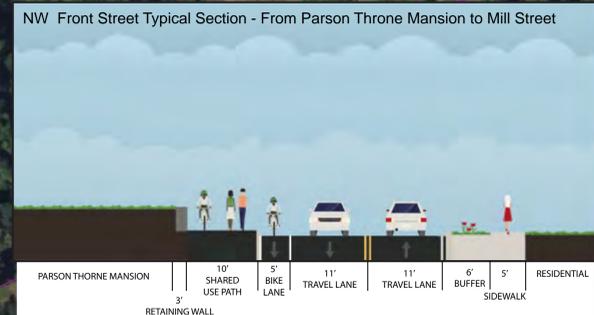

### LEGEND

-  DECORATIVE BRICK SIDEWALK
-  CONCRETE SIDEWALK
-  CONCRETE DRIVEWAY APRON / PEDESTRIAN CONNECTION
-  TOPSOIL AND GRASS SEEDING
-  RETAINING WALL
-  EXISTING PROPERTY LINES (GIS ACCURACY)
-  IMPROVEMENTS TO BE INSTALLED VIA CONTRACT T202301603

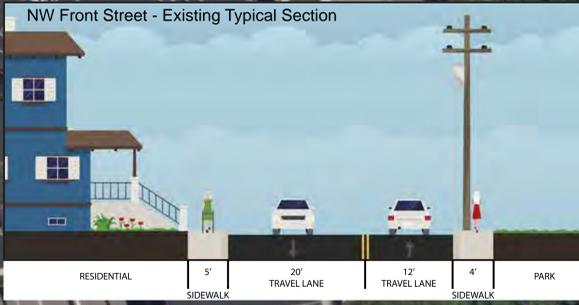

## WESTBOUND SIDEWALK WITH SHOULDER / BICYCLE LANE

